




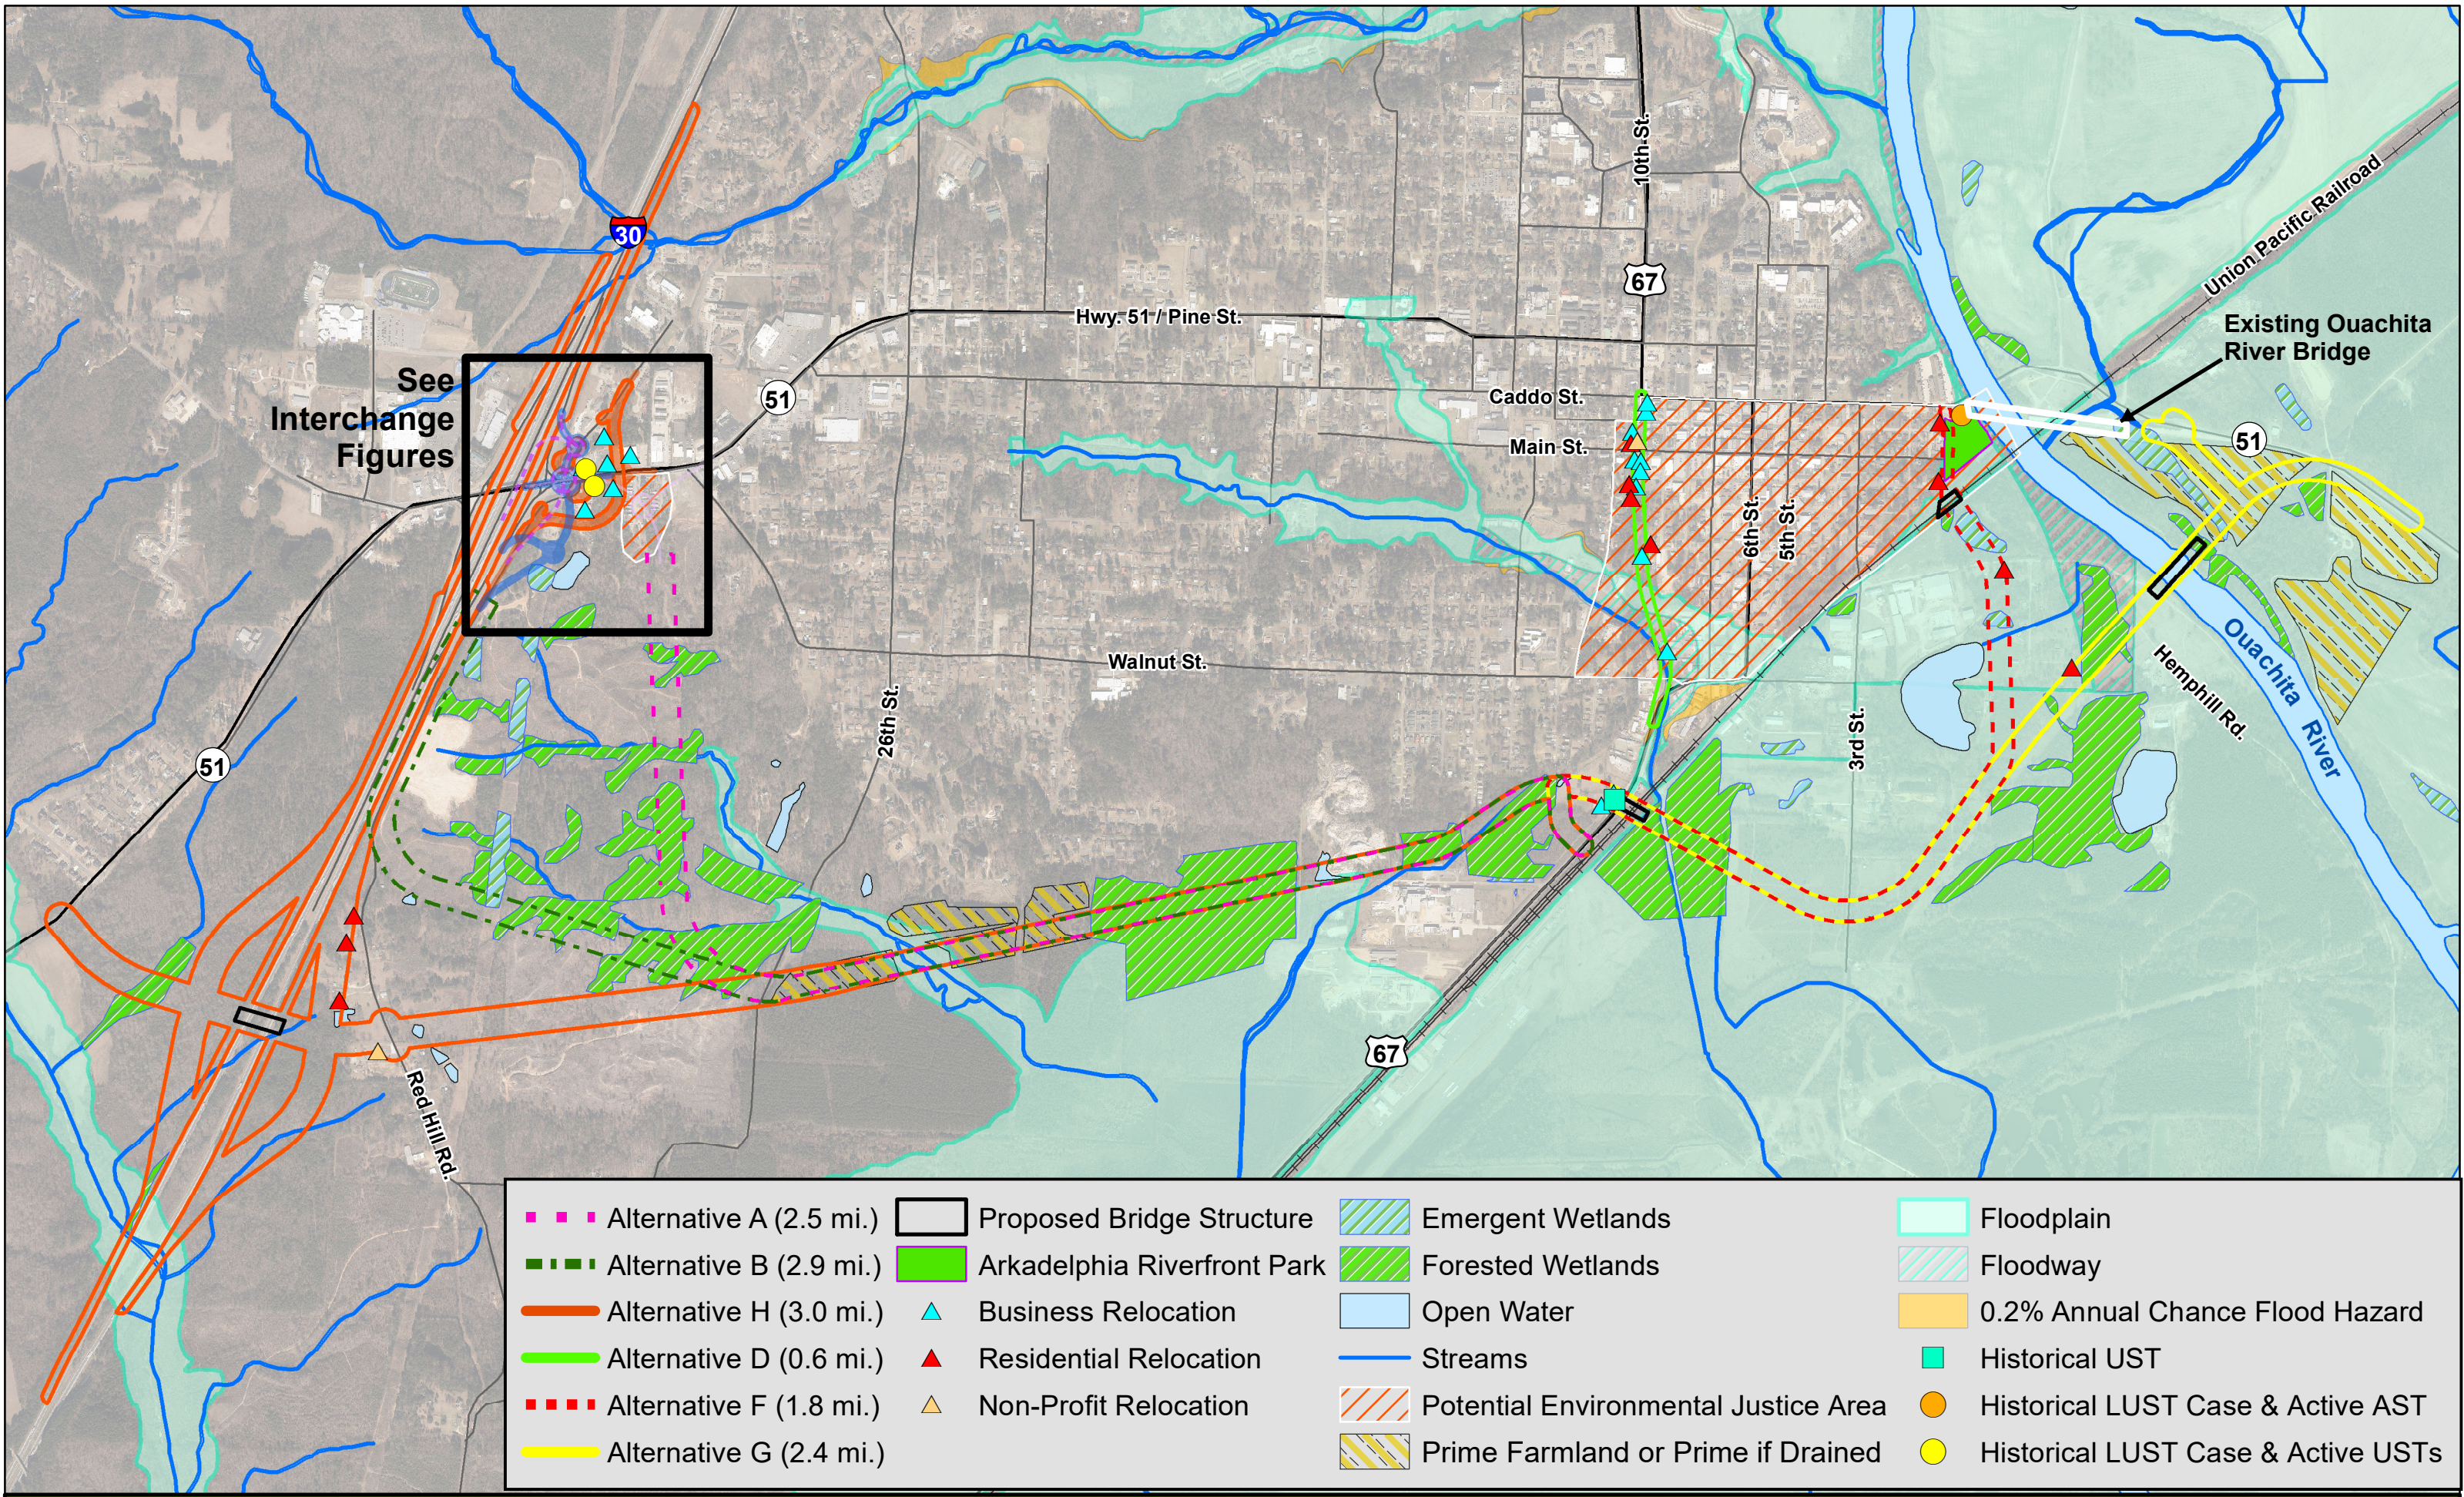


Interchange Alternative 1

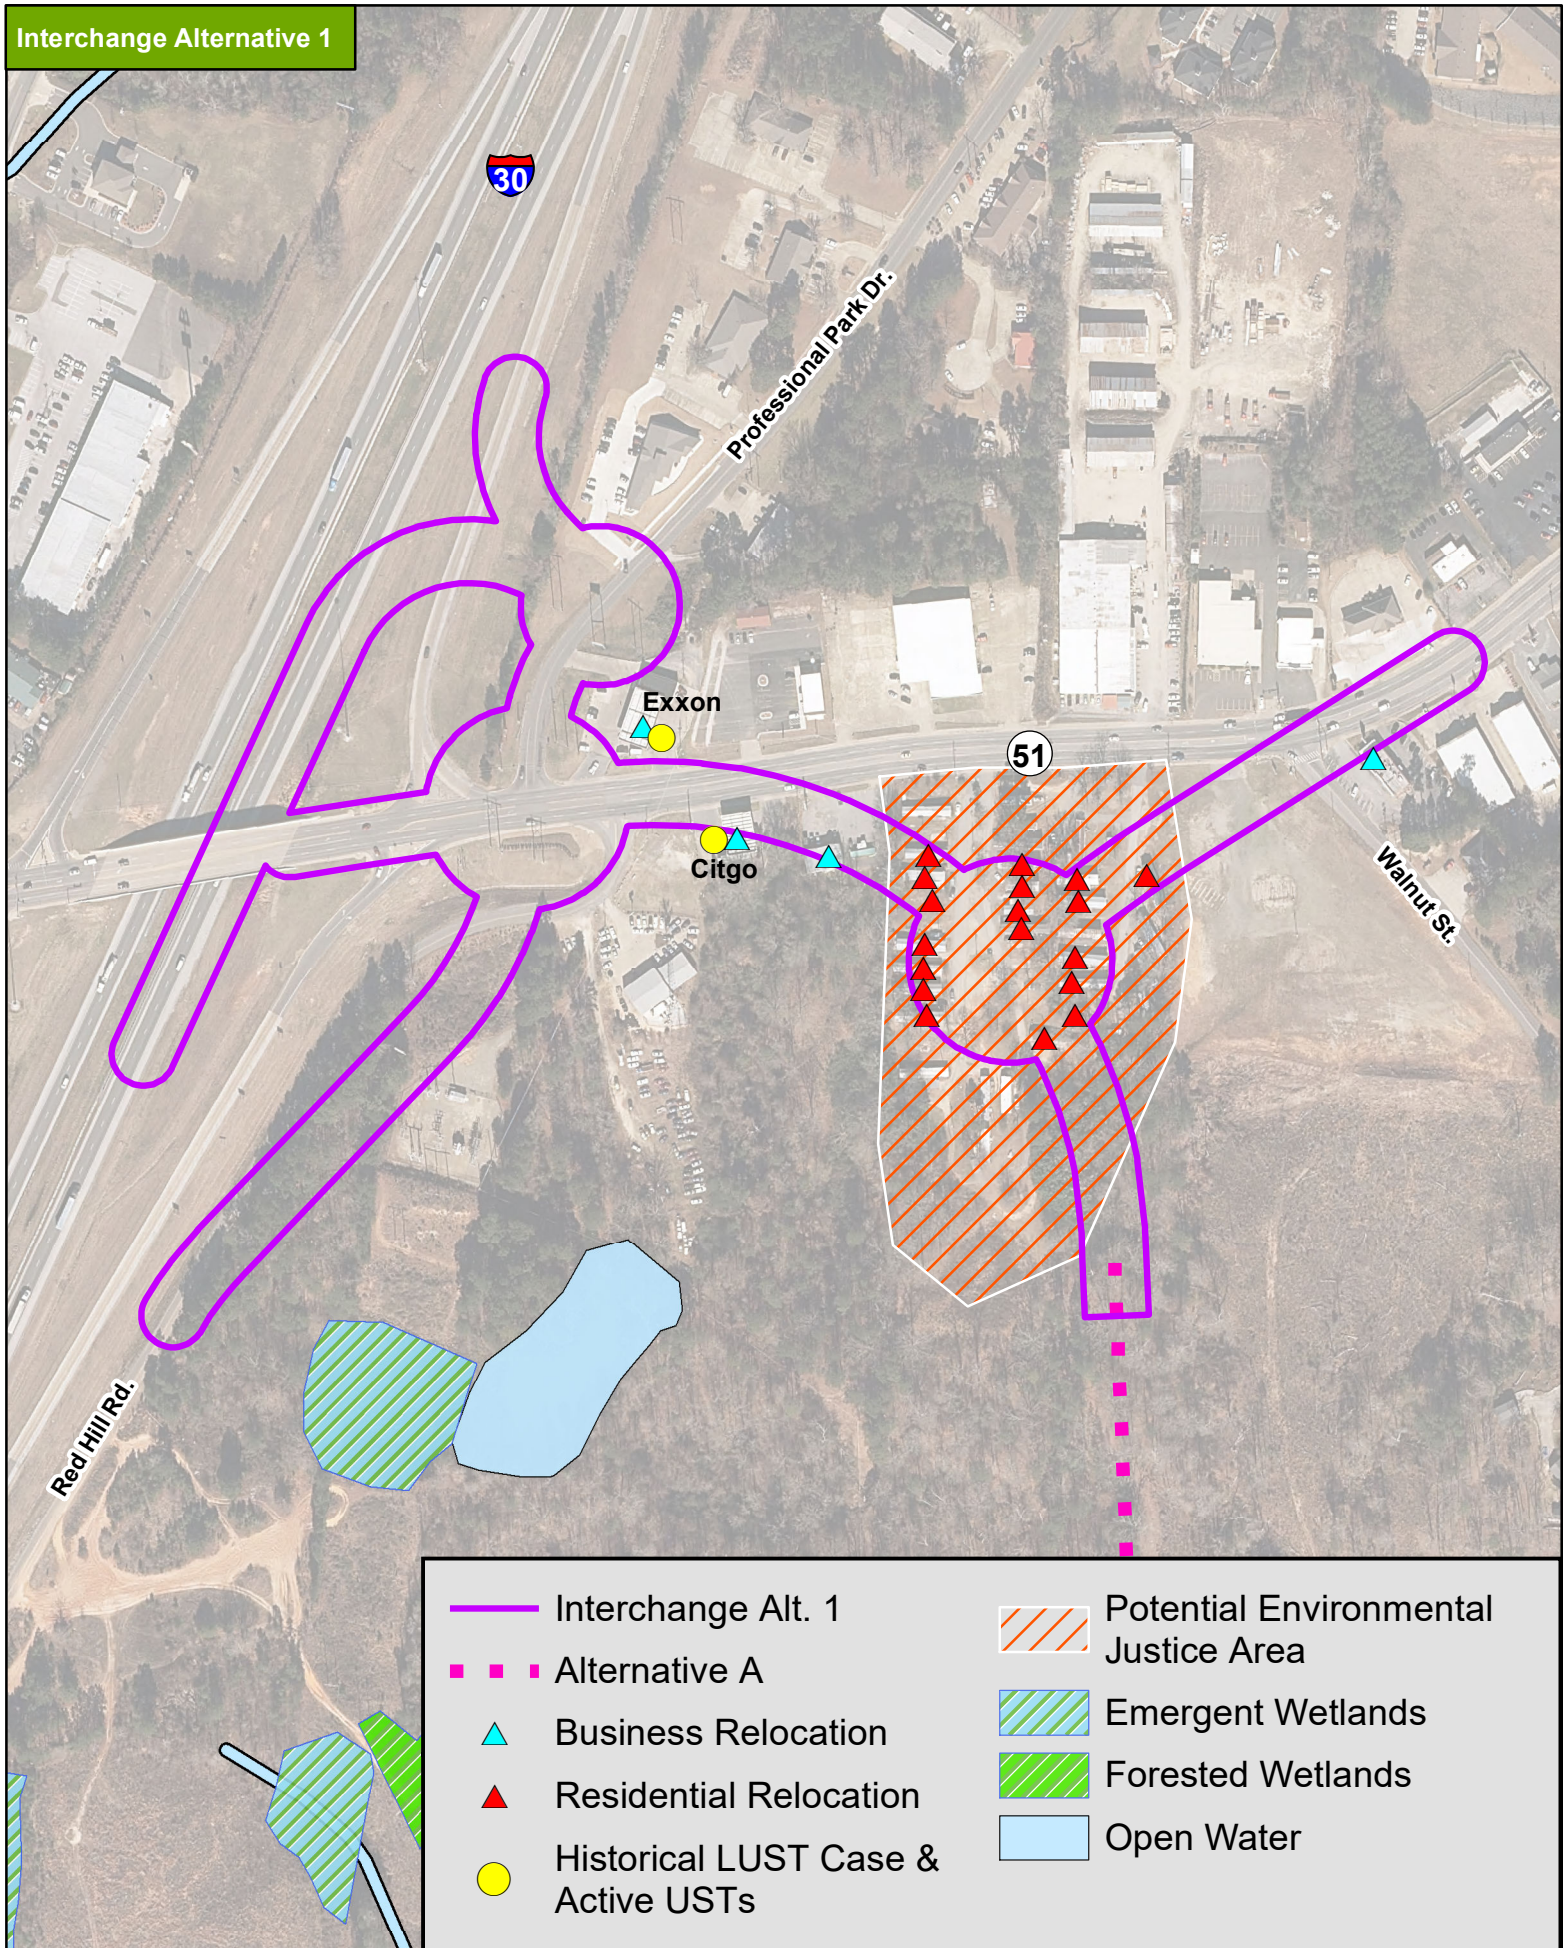


Interchange Alternative 1A

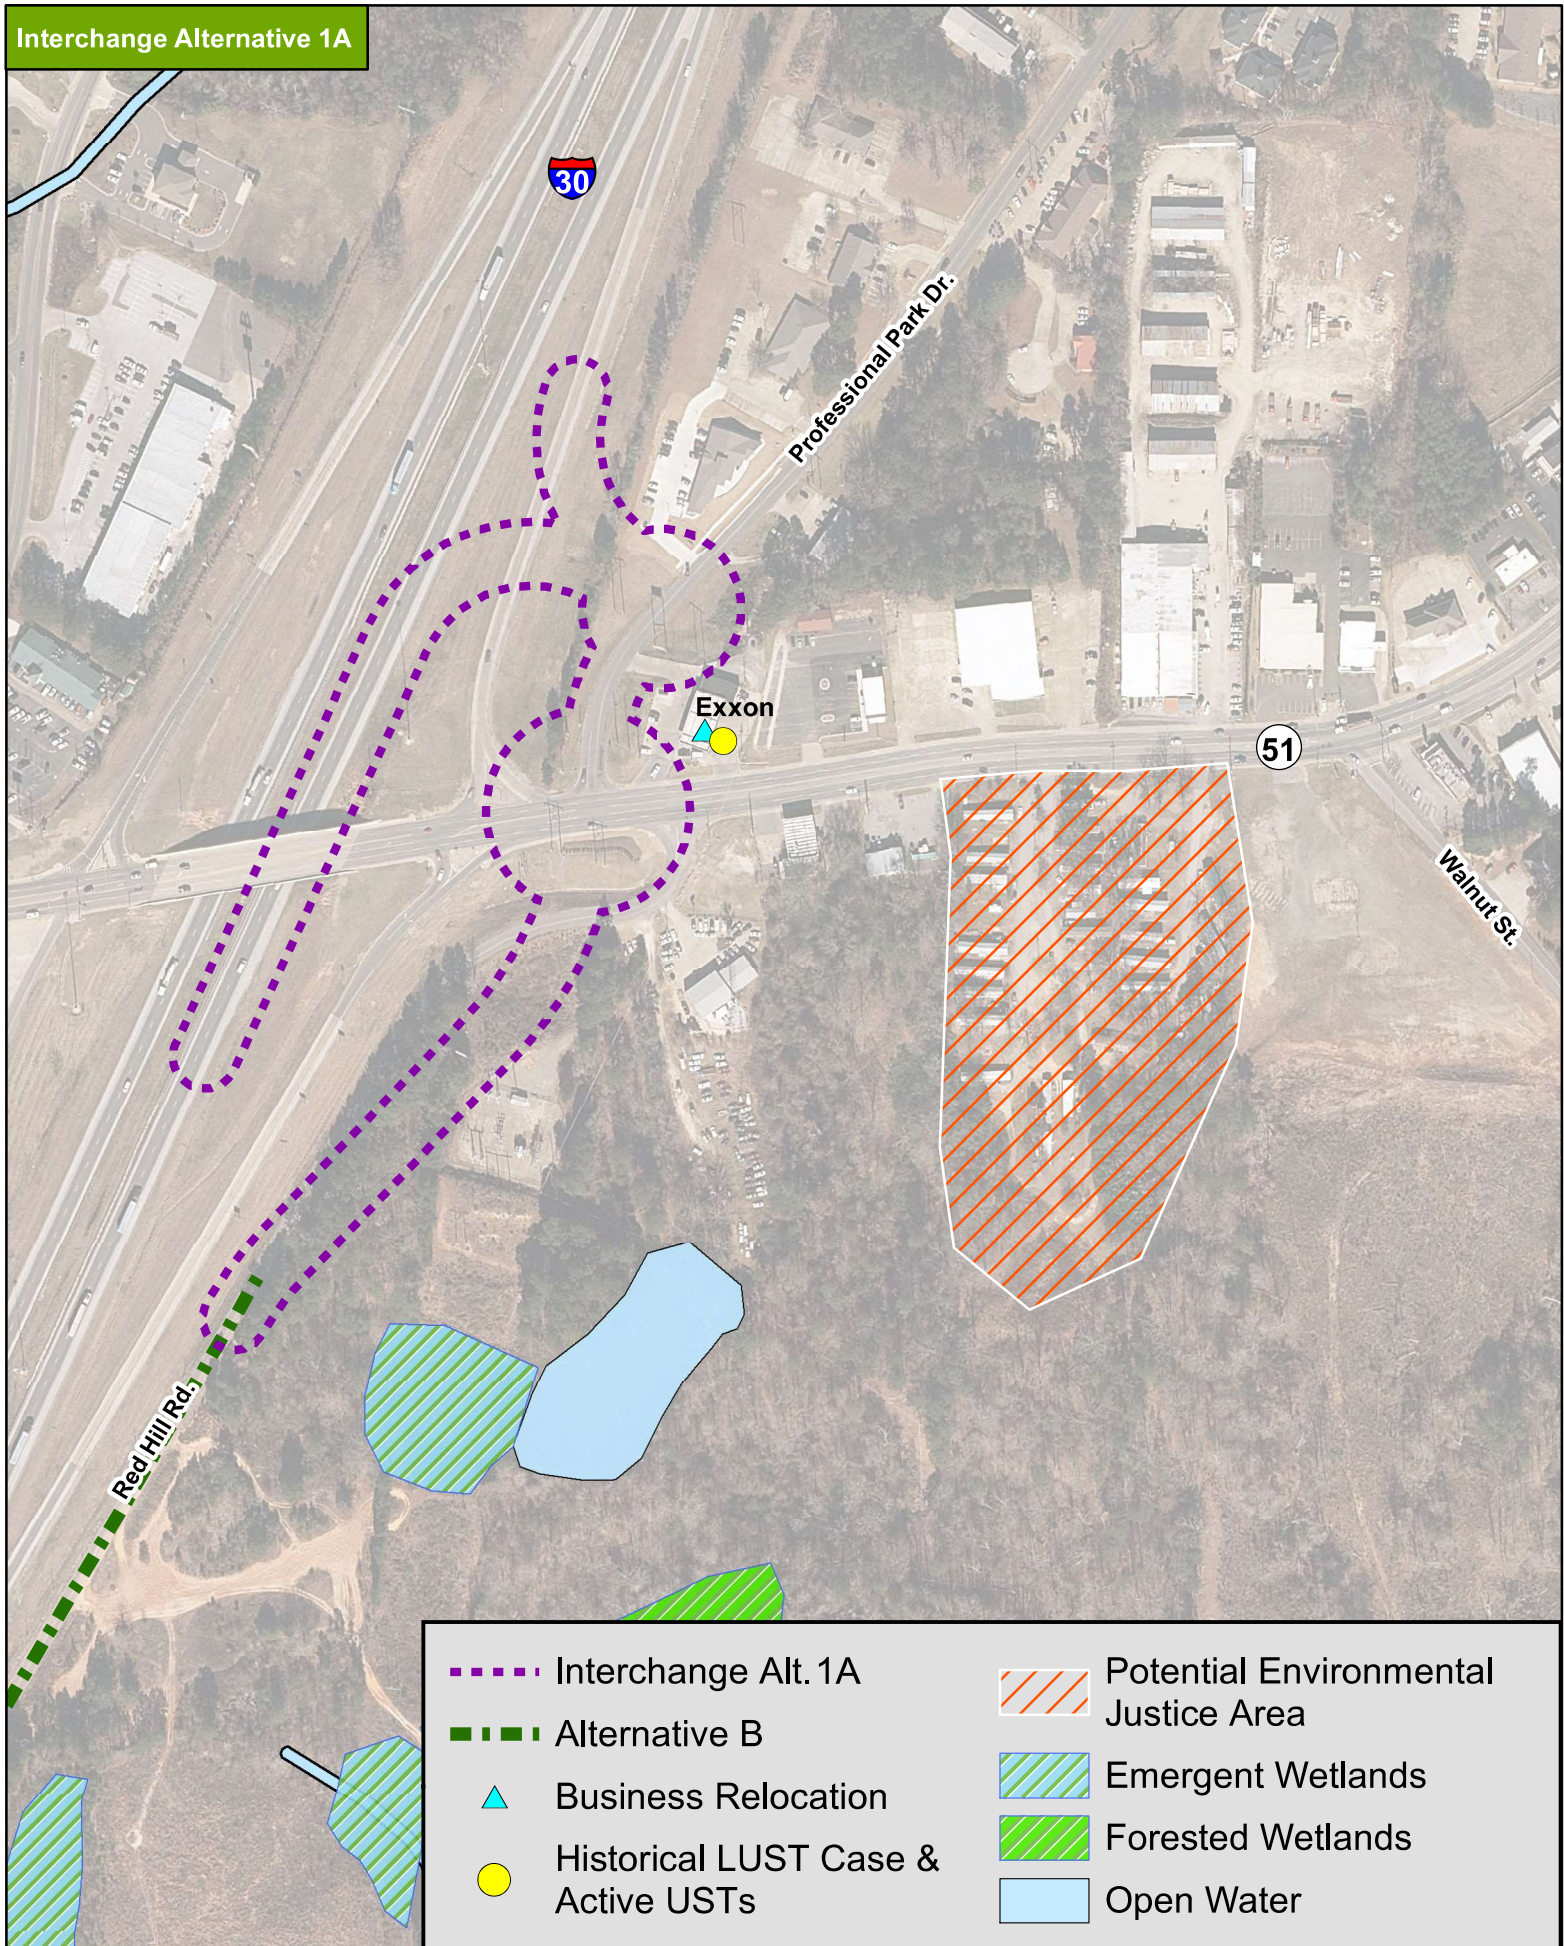

Interchange Alternative 2

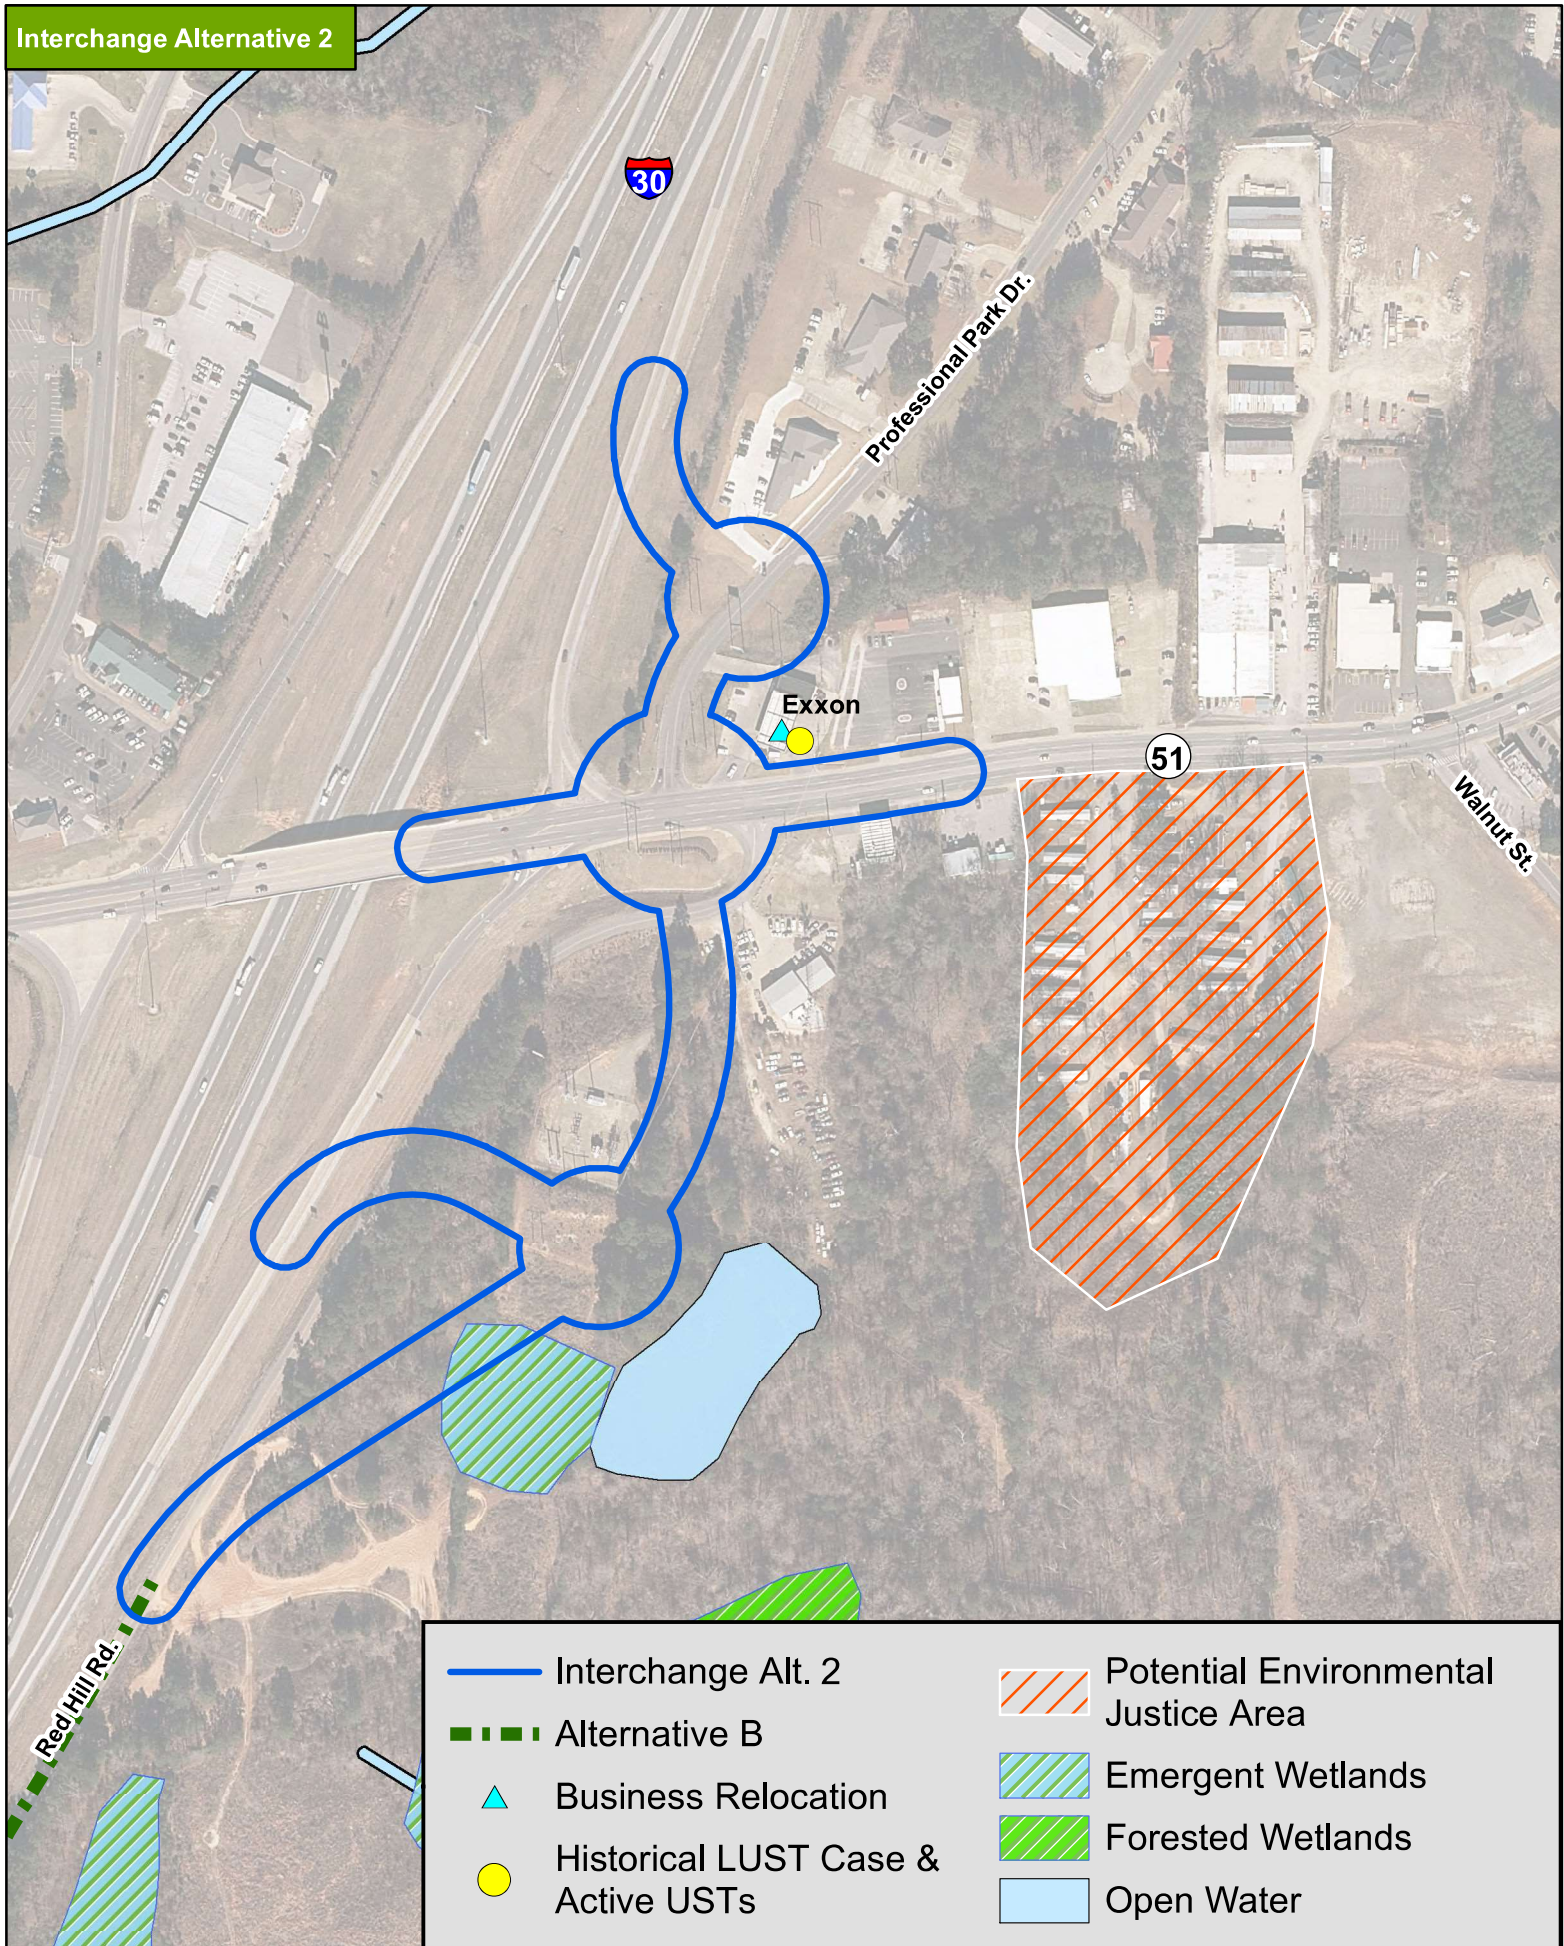

Interchange Alternative 3

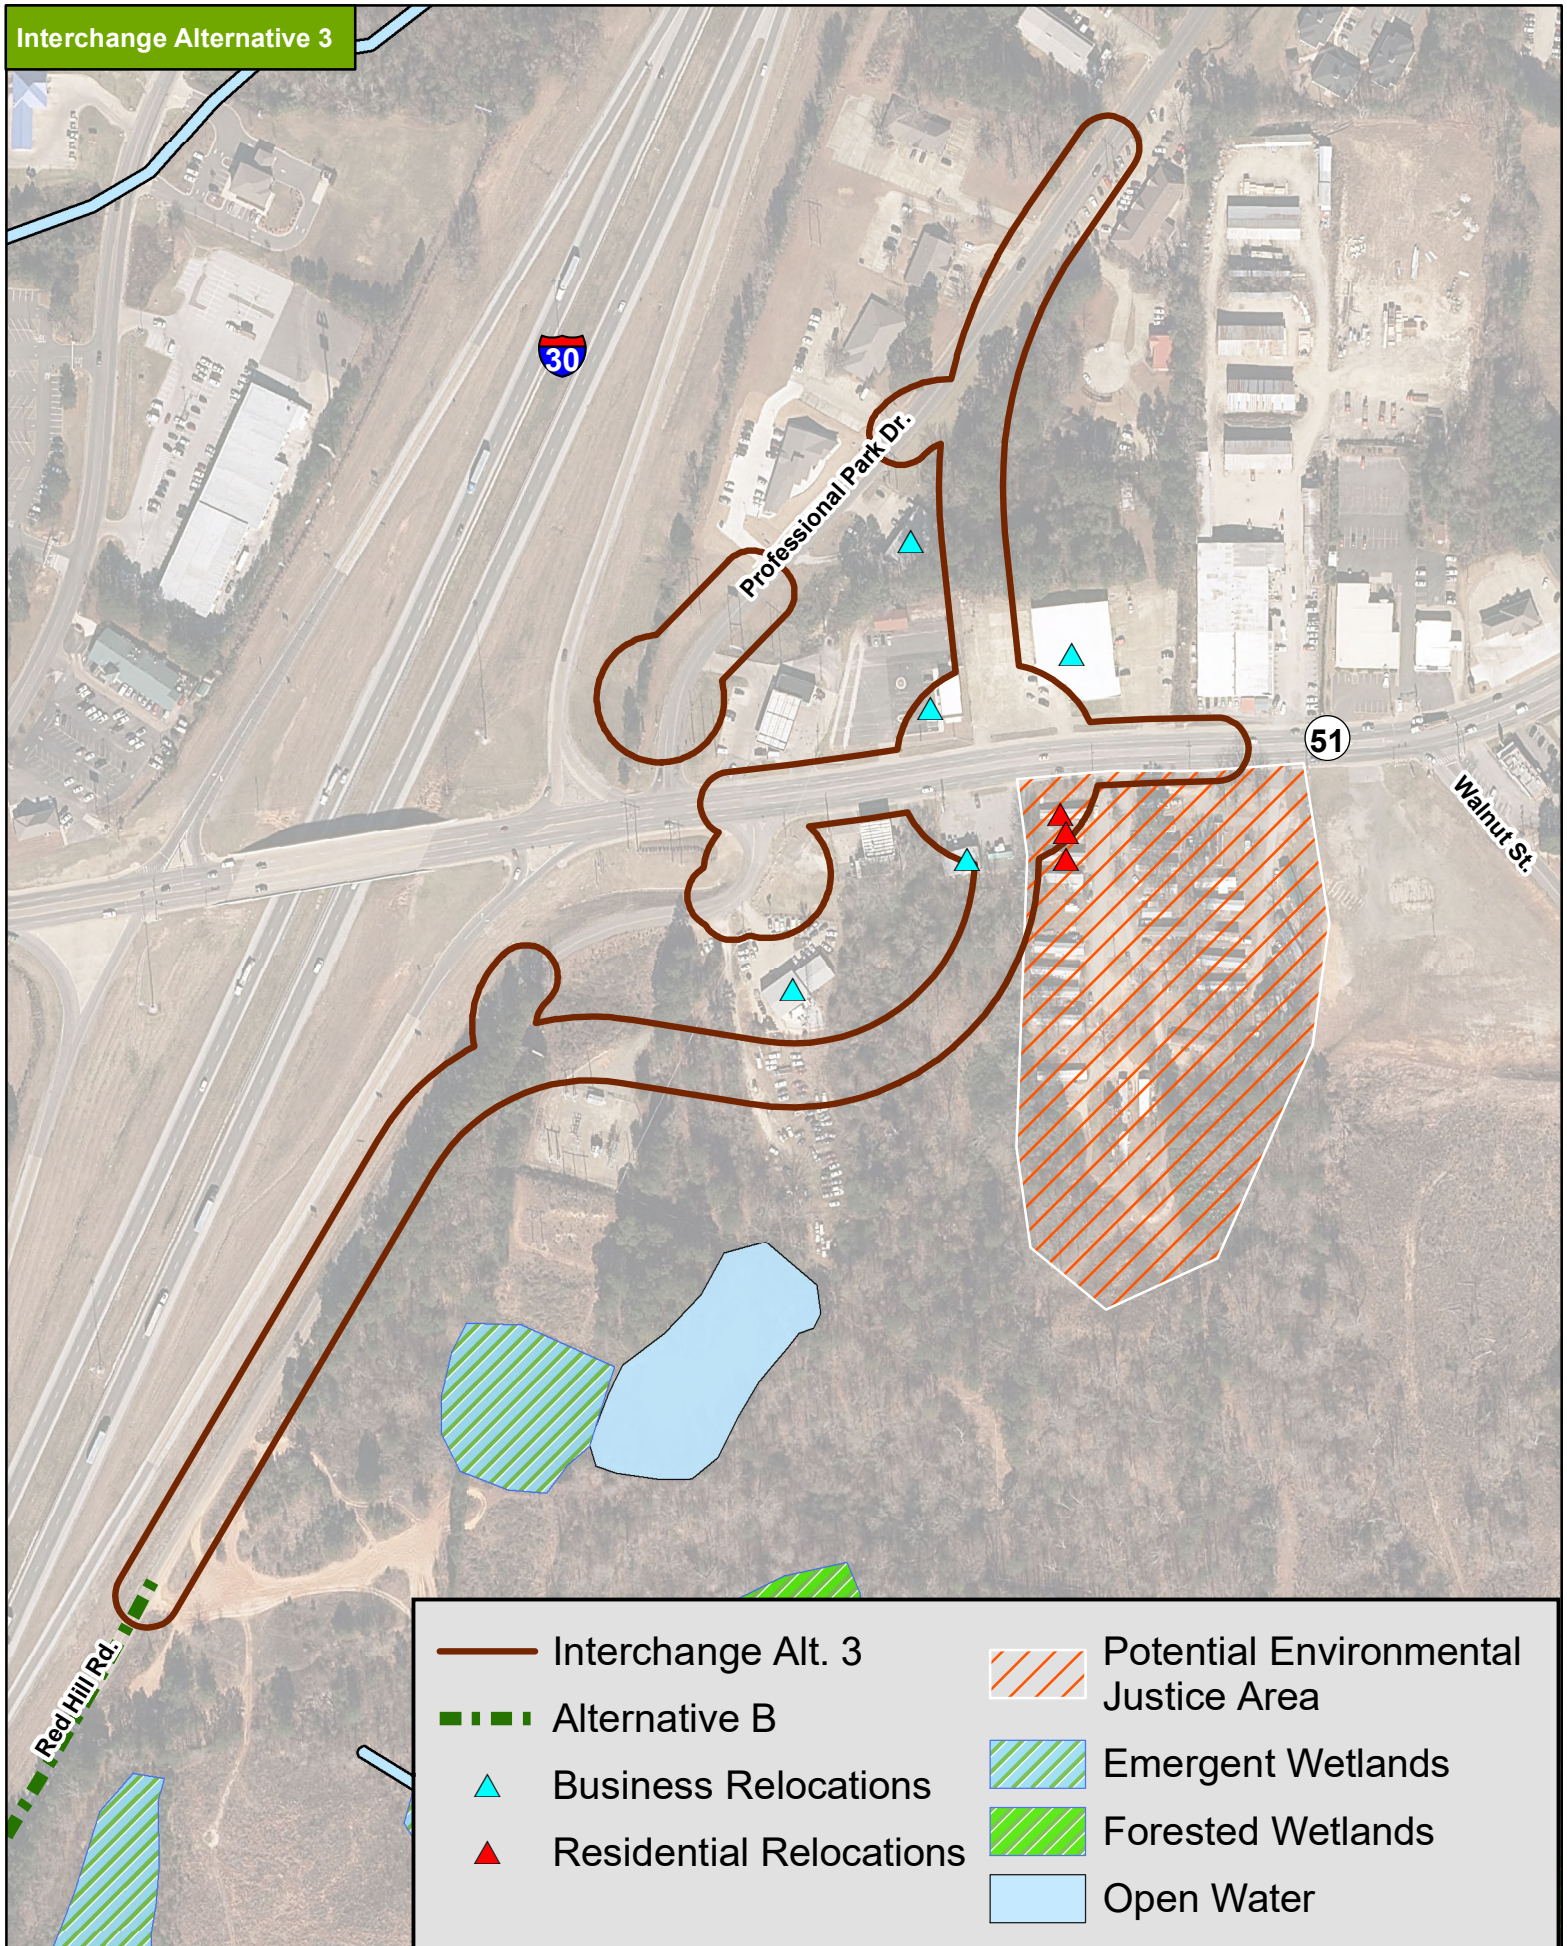

— Interchange Alt. 3

- - - Alternative B

▲ Business Relocations

▲ Residential Relocations

▨ Potential Environmental Justice Area

▨ Emergent Wetlands

▨ Forested Wetlands

□ Open Water



