


Typical Sections


Arkadelphia Bypass proposed plans to extend the eastern terminus to Henderson Street
Job 070442

Pine Street to Hickory Street

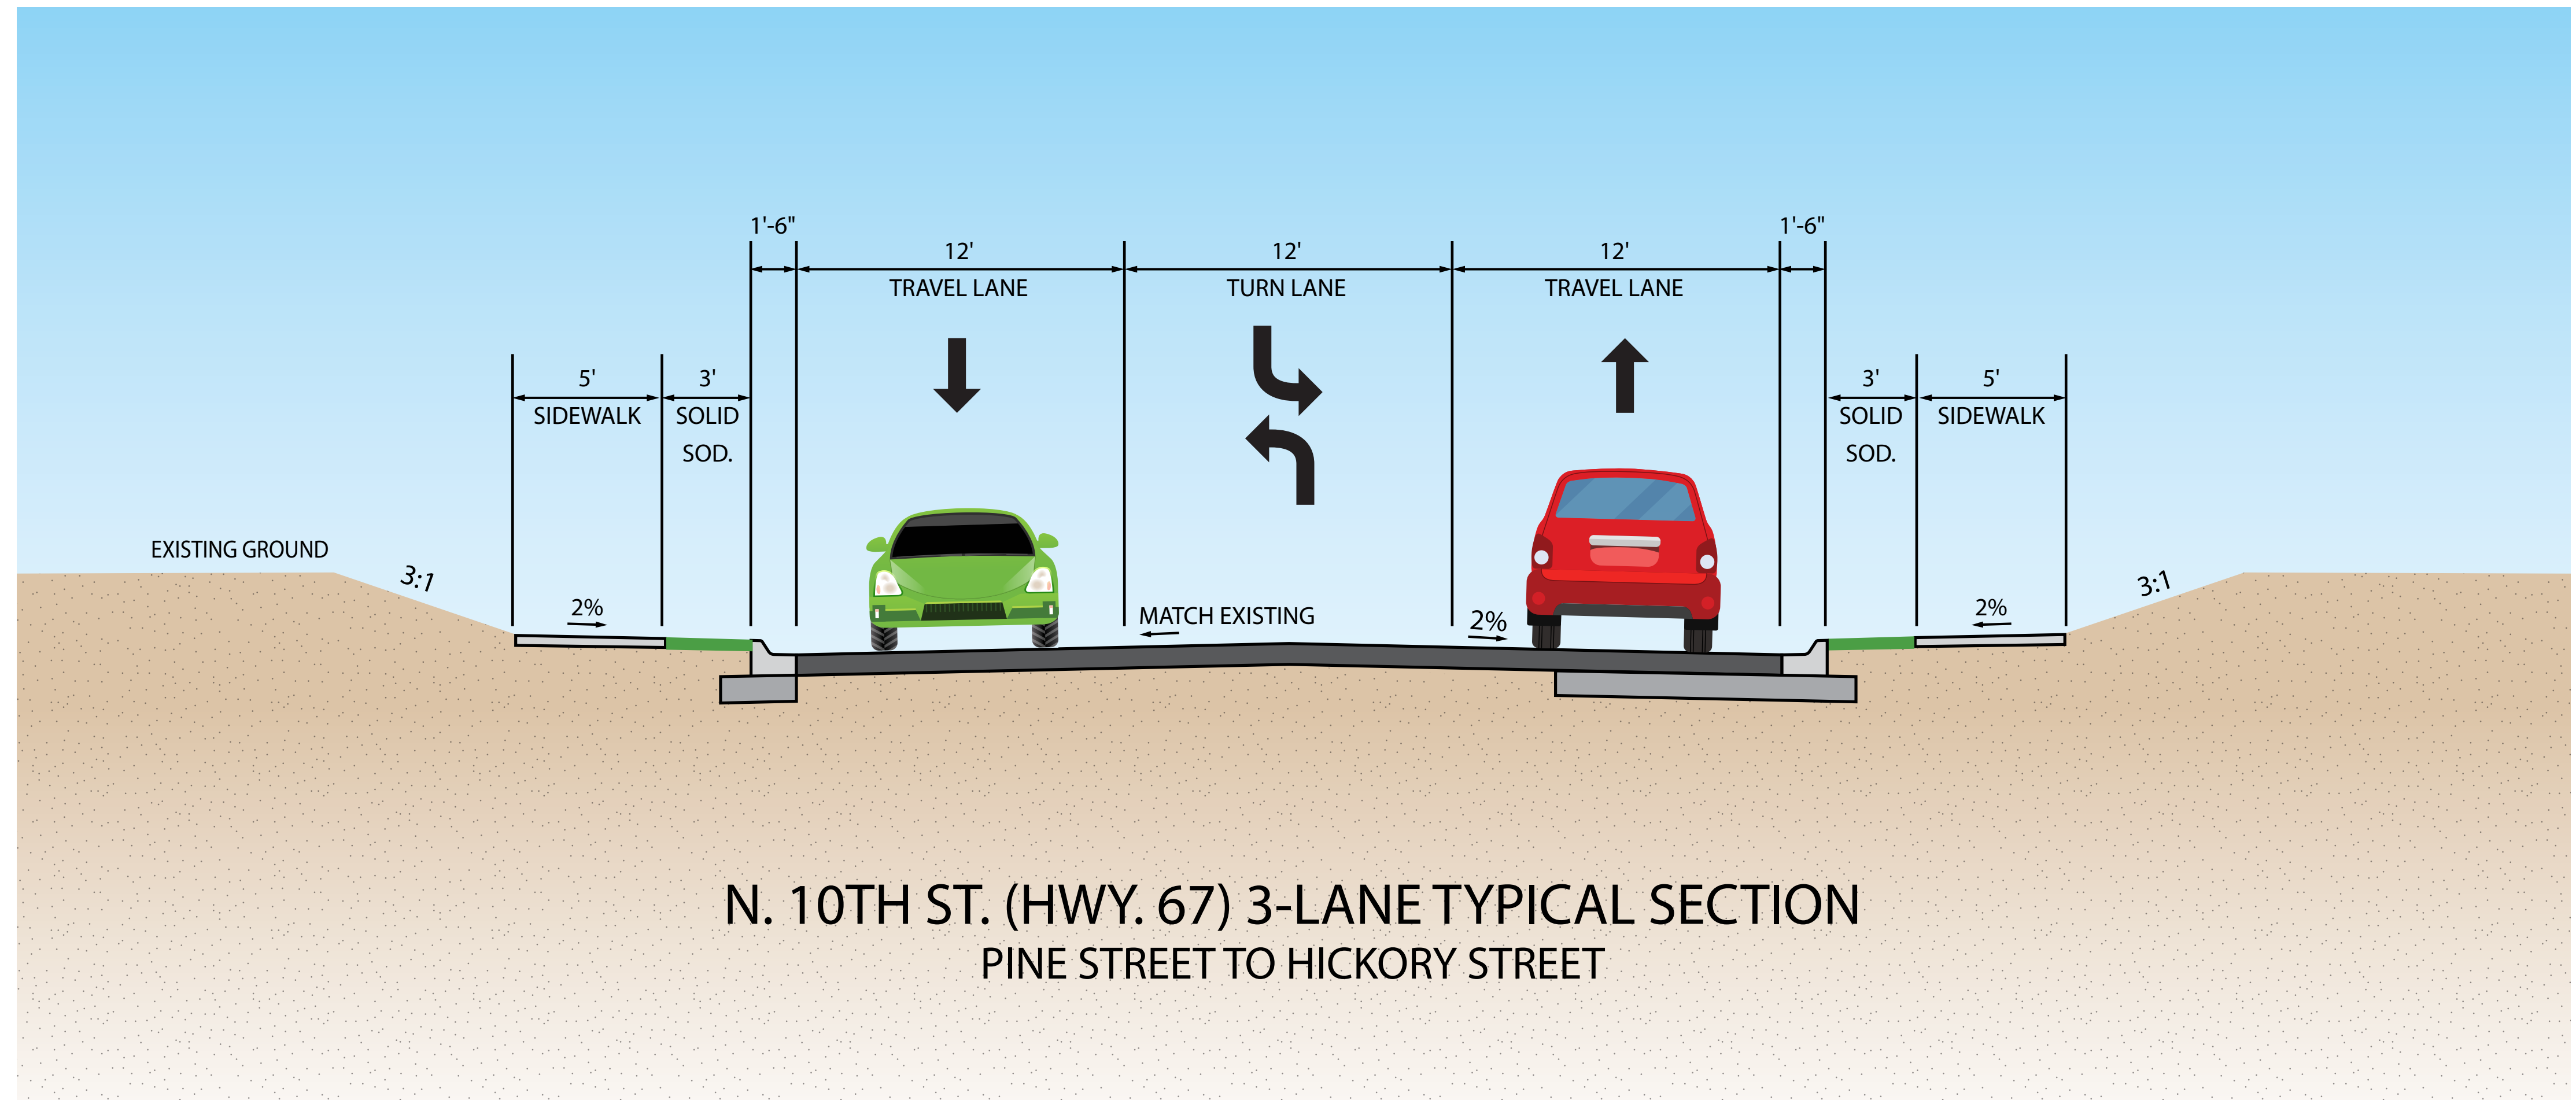

The typical section for North 10th Street between Pine Street and one block north to Hickory consists of two 12-foot-wide travel lanes and a middle 12-foot-wide turn lane, with curb and gutter, 5-foot-wide sidewalks, and sod between the roadway and sidewalks.

Hickory Street to Henderson Street

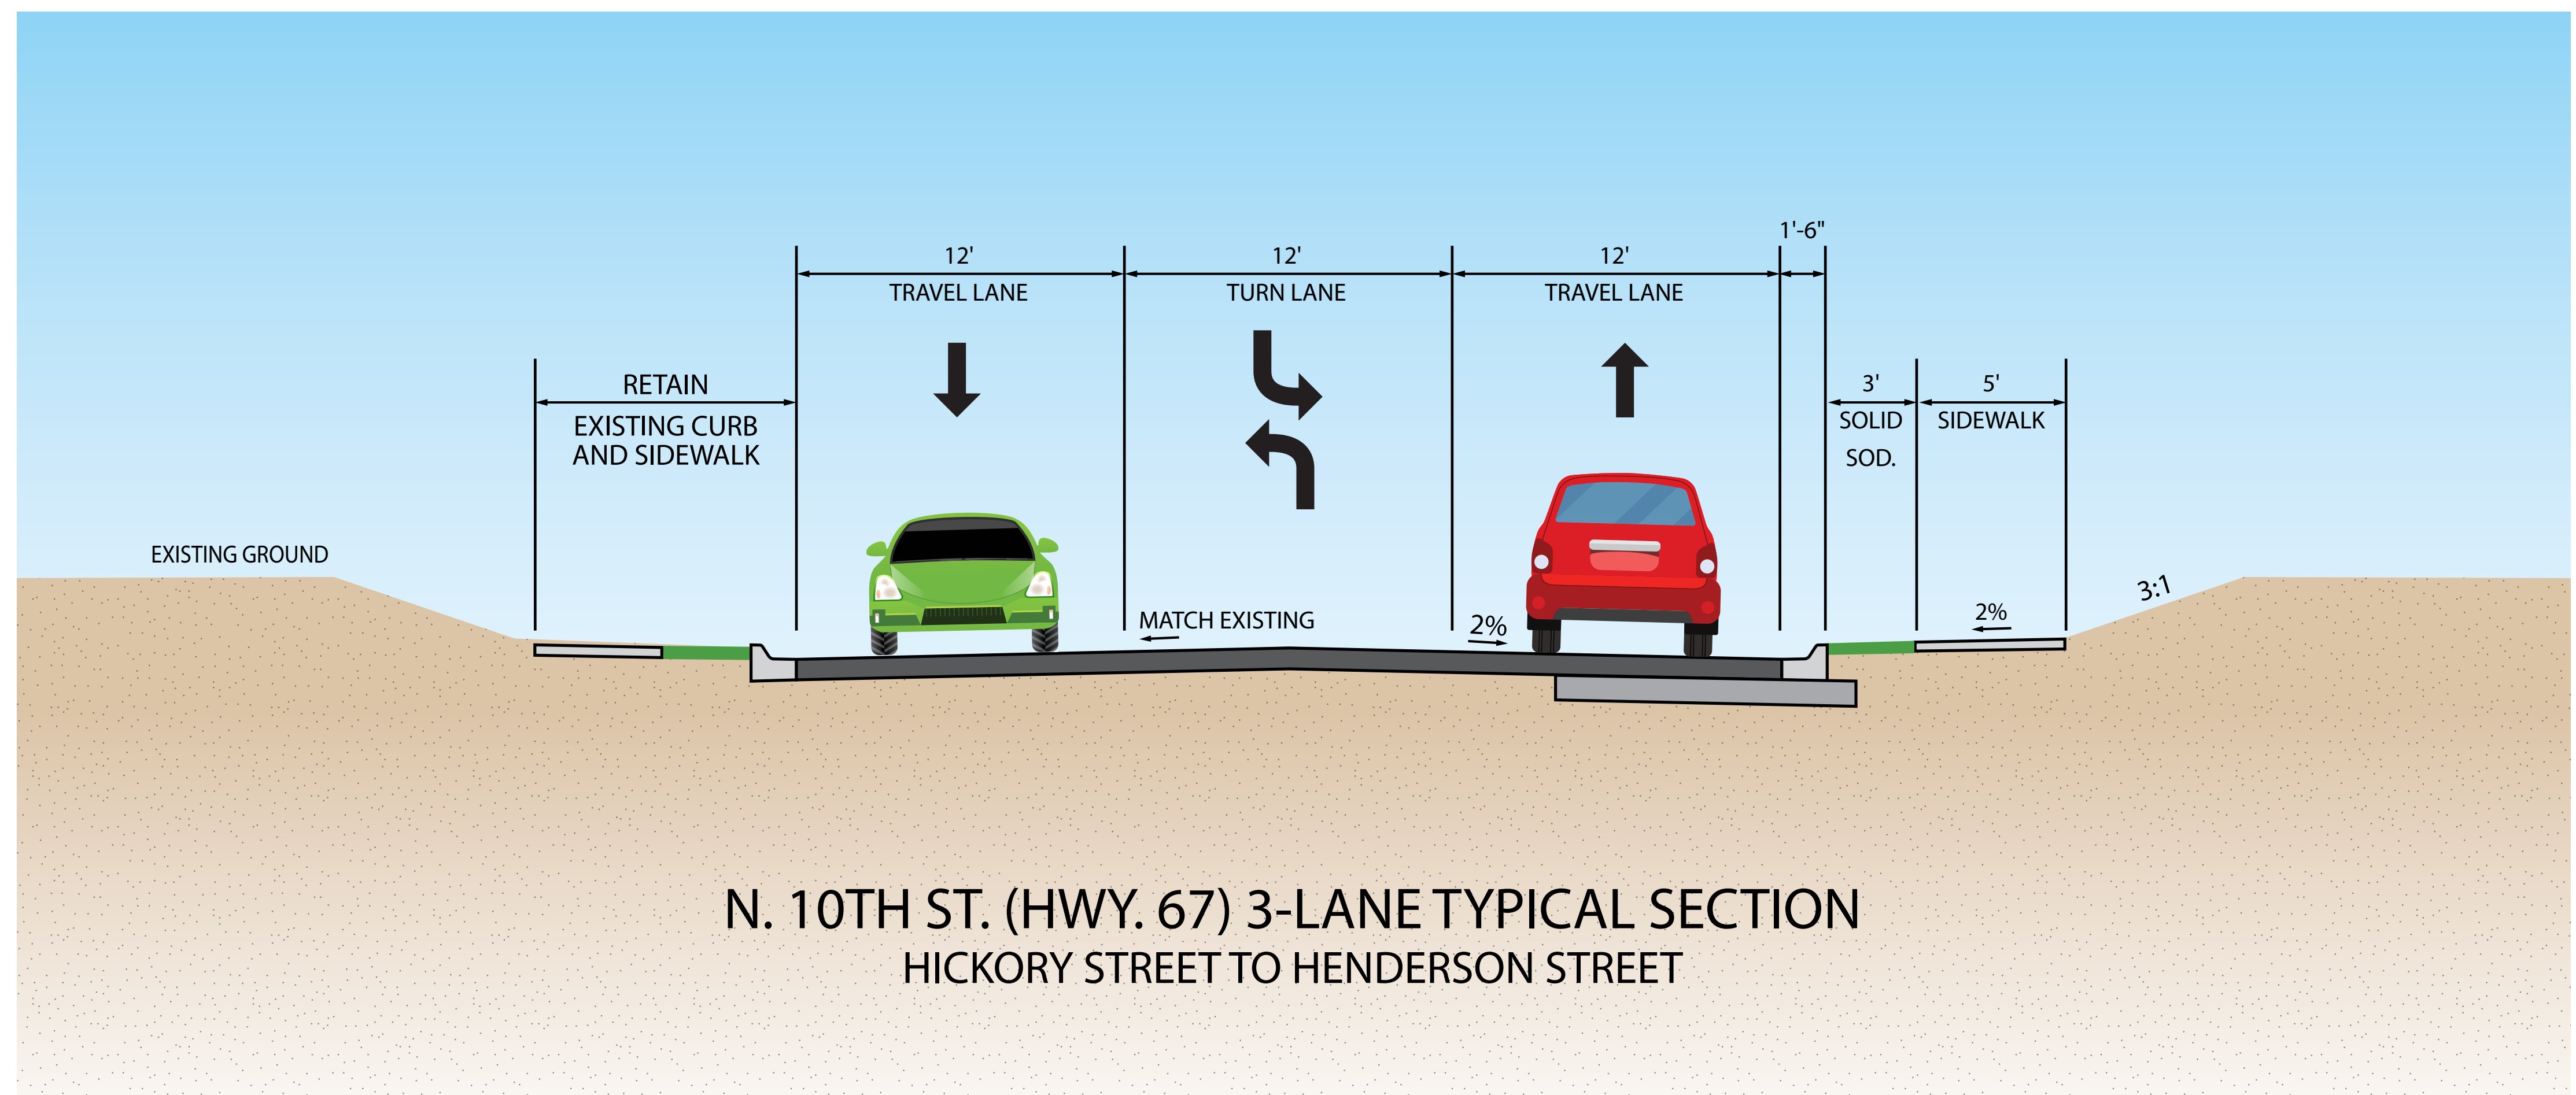

The typical section for North 10th Street between Hickory and Henderson Street also consists of two 12-foot-wide travel lanes and a middle 12-foot-wide turn lane with curb and gutter and sidewalks. The primary difference with the one above is the existing curb and sidewalk on the west side of the street will be retained.