


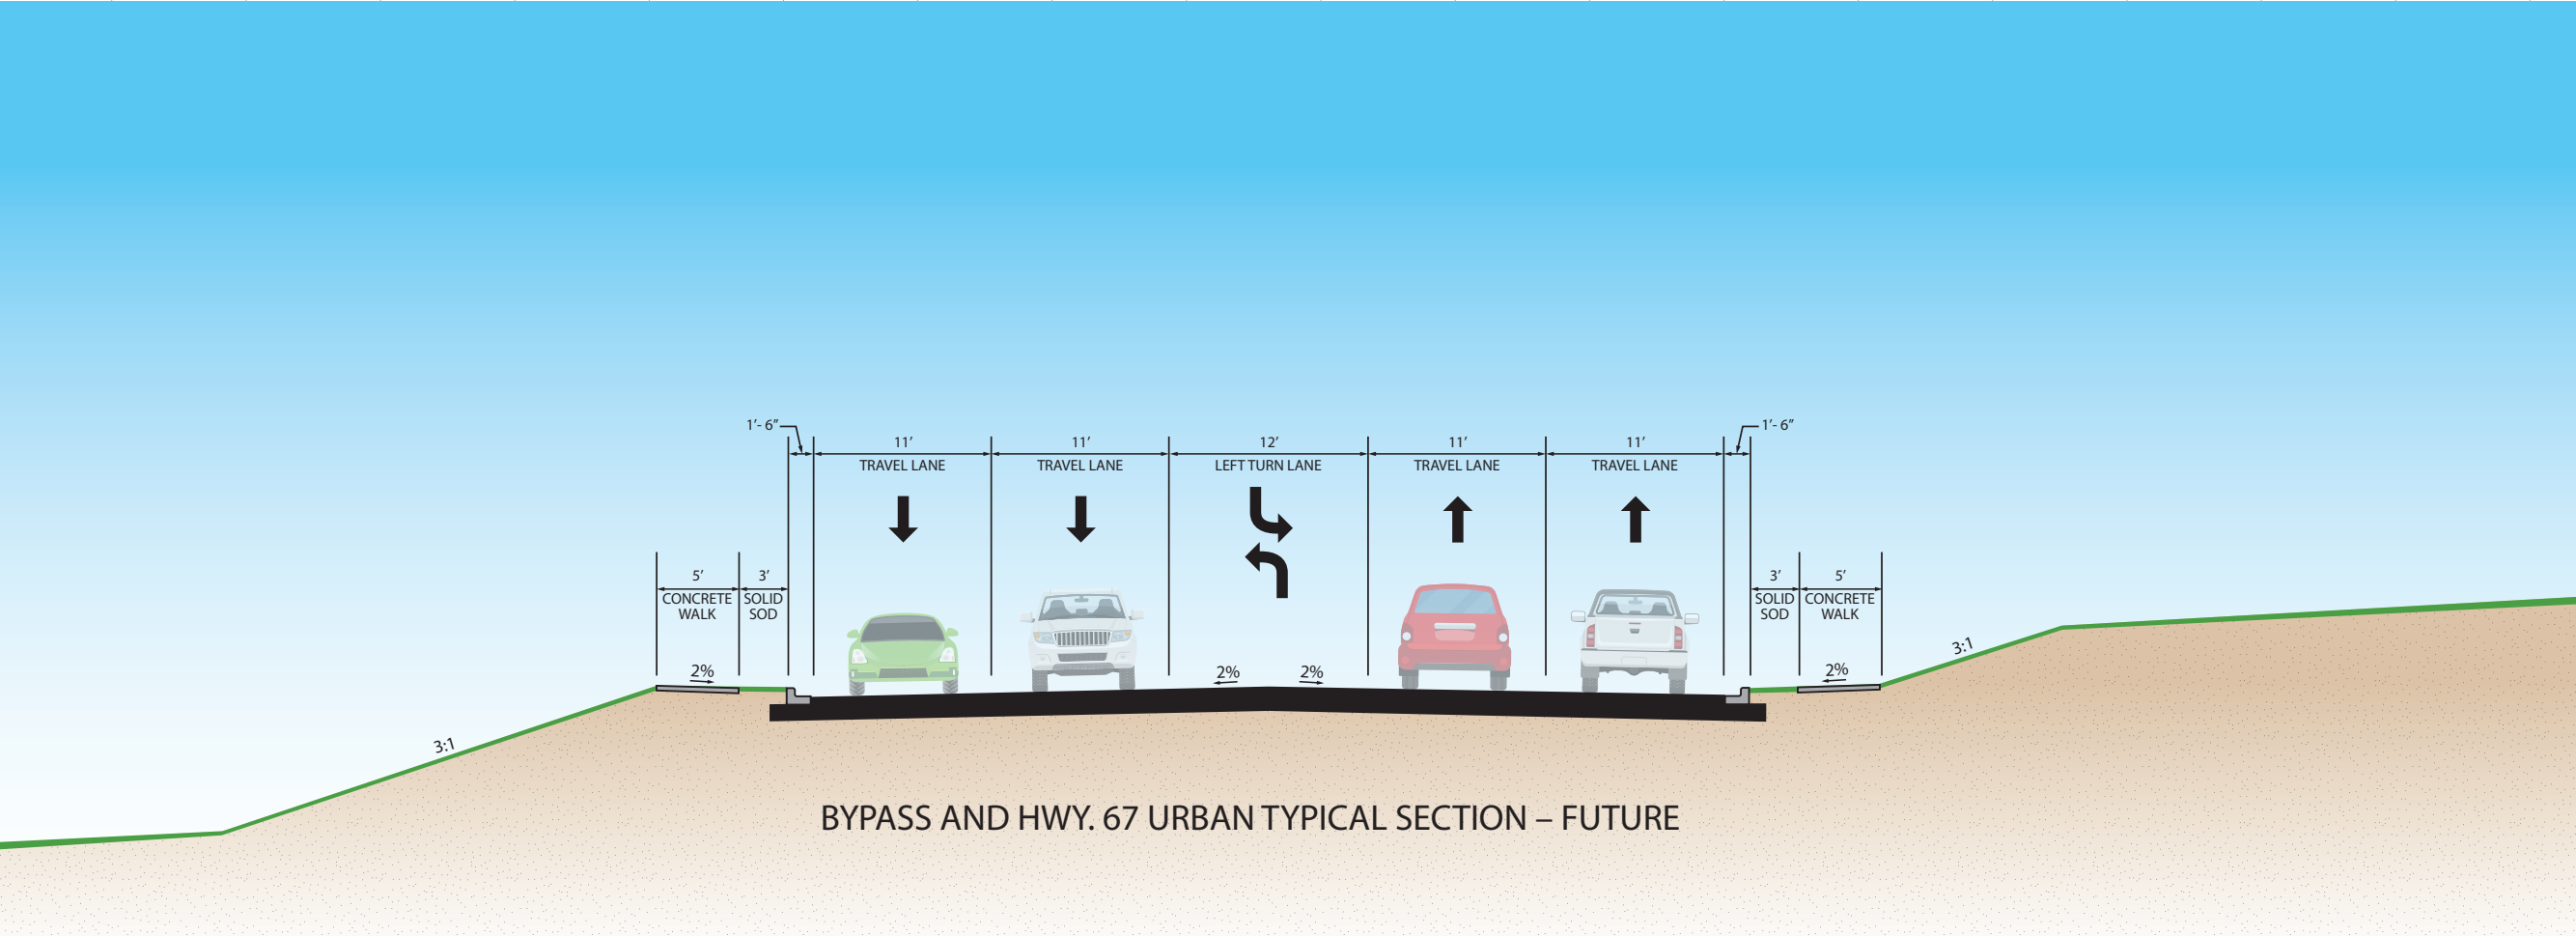

BYPASS AND HWY. 67 URBAN TYPICAL SECTION – FUTURE